

TOD NO: XX661-28
SHA NO: WO209C56
MD 528 @ Old Landing Road

STANDARD TYPE A COMBINATION CURB AND GUTTER 12 INCH GUTTER PAN 8 INCH DEPTH SHA STD. NO. MD-620.02	
LOCATION	QUANTITY (LF)
NORTHWEST QUADRANT	50
SOUTHWEST QUADRANT	44

DETECTABLE WARNING SURFACE SHA STD. NO. MD-655.40	
LOCATION	QUANTITY (SF)
NORTHWEST QUADRANT	20
SOUTHWEST QUADRANT	20


5 INCH CONCRETE SIDEWALK	
LOCATION	QUANTITY (SF)
NORTHWEST QUADRANT	275
SOUTHWEST QUADRANT	192

GENERAL NOTES

- FOR 5 INCH CONCRETE SIDEWALK RECONSTRUCTION, SEE TYPICAL SECTION, THIS SHEET.
- ALL DIMENSIONS ARE APPROXIMATE. CONTRACTOR TO VERIFY ALL DIMENSIONS IN THE FIELD.
- NO DISTURBED AREA SHALL BE LEFT UNSTABILIZED OVERNIGHT UNLESS THE RUNOFF IS DIRECTED TO AN APPROVED SEDIMENT CONTROL DEVICE.
- SIDEWALK RECONSTRUCTION LIMITS SHALL COINCIDE WITH CRACK CONTROL JOINTS (JOINTER GROOVES) OR EXPANSION JOINTS IN EXISTING SIDEWALK. NEW EXPANSION JOINTS SHALL BE PROVIDED AT THE INTERFACE OF EXISTING AND PROPOSED SIDEWALK. SEE SHA. STD. NO. MD-655.01.
- INSTALL DETECTABLE WARNING SURFACE ON SIDEWALK RAMP AS PER SHA STD. NO. MD-655.40.
- FORM NEW SIDEWALK AND EXPANSION JOINT MATERIAL AROUND EX. UTILITY POLES, MANHOLE COVERS, VALVE COVERS, AND FIRE HYDRANTS AS NECESSARY.
- RESET ANY SIGNS DISTURBED BY THE CONSTRUCTION AS DIRECTED BY THE ENGINEER.
- EXISTING INLETS SHALL NOT BE DAMAGED DURING CONSTRUCTION. DAMAGE TO THE INLETS WILL REQUIRE THE INLET TO BE REPLACED AT NO ADDITIONAL COST TO THE ADMINISTRATION.
- EXISTING TREES, SHRUBS, AND THEIR RESPECTIVE ROOT SYSTEMS SHALL NOT BE DISTURBED DURING CONSTRUCTION.

LEGEND

	CONCRETE PAVEMENT
	DETECTABLE WARNING SURFACE SHA STD. NO. MD-655.40

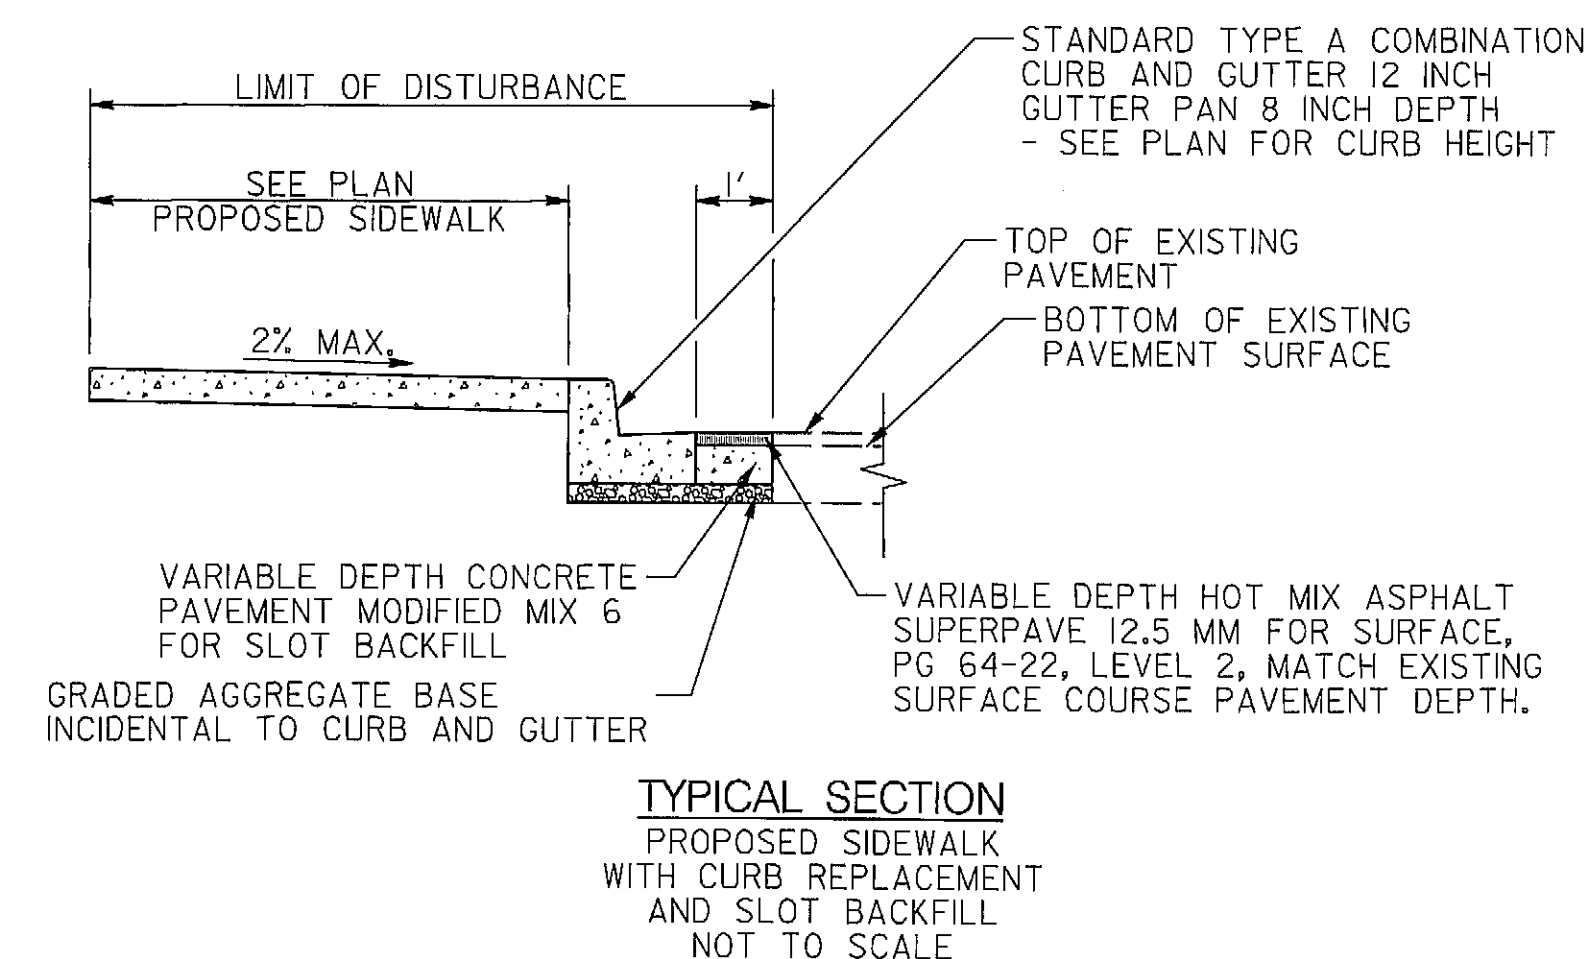

TYPICAL SECTION
PROPOSED SIDEWALK
WITH CURB REPLACEMENT
AND SLOT BACKFILL
NOT TO SCALE

SHA STATE OF MARYLAND
DEPARTMENT OF TRANSPORTATION
STATE HIGHWAY ADMINISTRATION
OFFICE OF TRAFFIC & SAFETY
TRAFFIC ENGINEERING DESIGN DIVISION
**MD 528 (COASTAL HIGHWAY) AT OLD LANDING RD.
OCEAN CITY, MD.**

RK&K

RUMMEL, KLEPPER & KAHL, LLP
81 MOSHER STREET | BALTIMORE, MD 21217
PH: (410) 728-2900 FAX: (410) 728-3160

Engineers | Construction Managers | Planners | Scientists
www.rkk.com

REVISIONS

RAMP DETAILS

SCALE	1" = 5'	DATE	JULY 2012	CONTRACT NO.	
DESIGNED BY	JDG	COUNTY	WORCESTER		
DRAWN BY	BTS	LOGMILE	23052802.52		
CHECKED BY	JDG	TMS NO.	K290		
FAP NO.	SEE TITLE SHEET	TOD NO.			
TS NO. 1375E	DRAWING	DE-1	OF 2	SHEET NO.	3 OF 4

PLOTTED: Friday, June 15, 2012 AT 04:01 PM
FILE: K:\projects\2007\07058_shahod\Task 06_MD528 Signals\MD 528 at Old Landing\Plan\p05-0001_00R.dgn